

SECTION  
2 A1  
ARCH. REF.  
REF.

6'8" ELEVATION  
1 A1  
ARCH. REF.  
REF.



SCAN ME


AV BUILDER CORP.  
6373 Nancy Ridge Dr, San Diego, CA 92121  
858-875-5087

REVISION #	DATE	REVISION DESCRIPTION
1		
2		
3		
4		


RELEASED:	
REFERENCE DETAILS:	
SCALE:	
DRAWN BY: HP	DATE: 3/10/2026
CHECKED BY:	DATE:

STANDARD TOLERANCES:	
-0/+1/32" ON CUTS(PART LG.), U.O.N.	
± 1/32" ON FABRICATED PARTS AND SUB-ASSEMBLIES, U.O.N.	
± 1/16" ON UNIT FRAME ASSEMBLIES, U.O.N.	
MATERIAL:	
DESCRIPTION:	
FINISH:	

PROJECT:	TONYVIEW ASSEMBLY
QTY:	
LENGTH:	
PART NUMBER:	

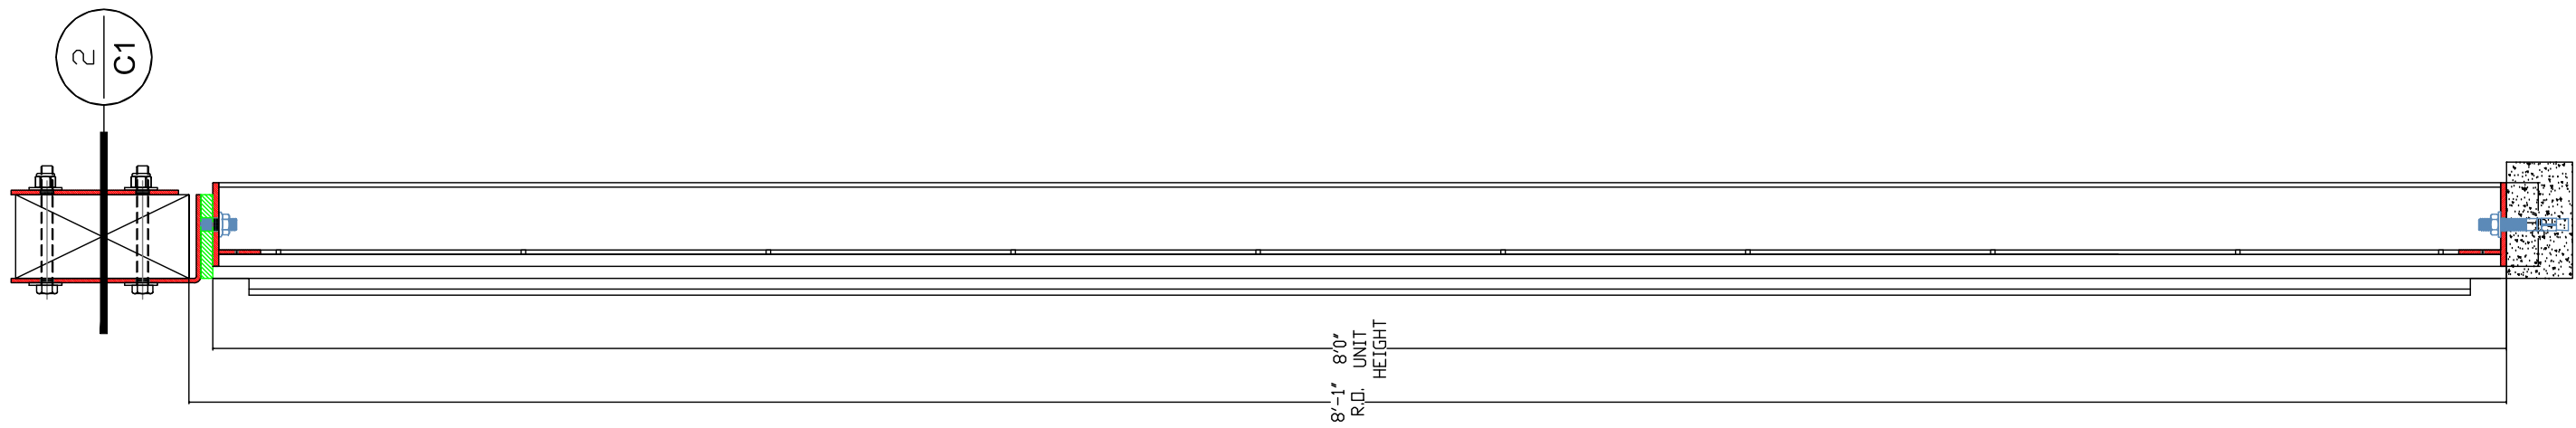

SECTION  
ARCH. REF.:  
REF:

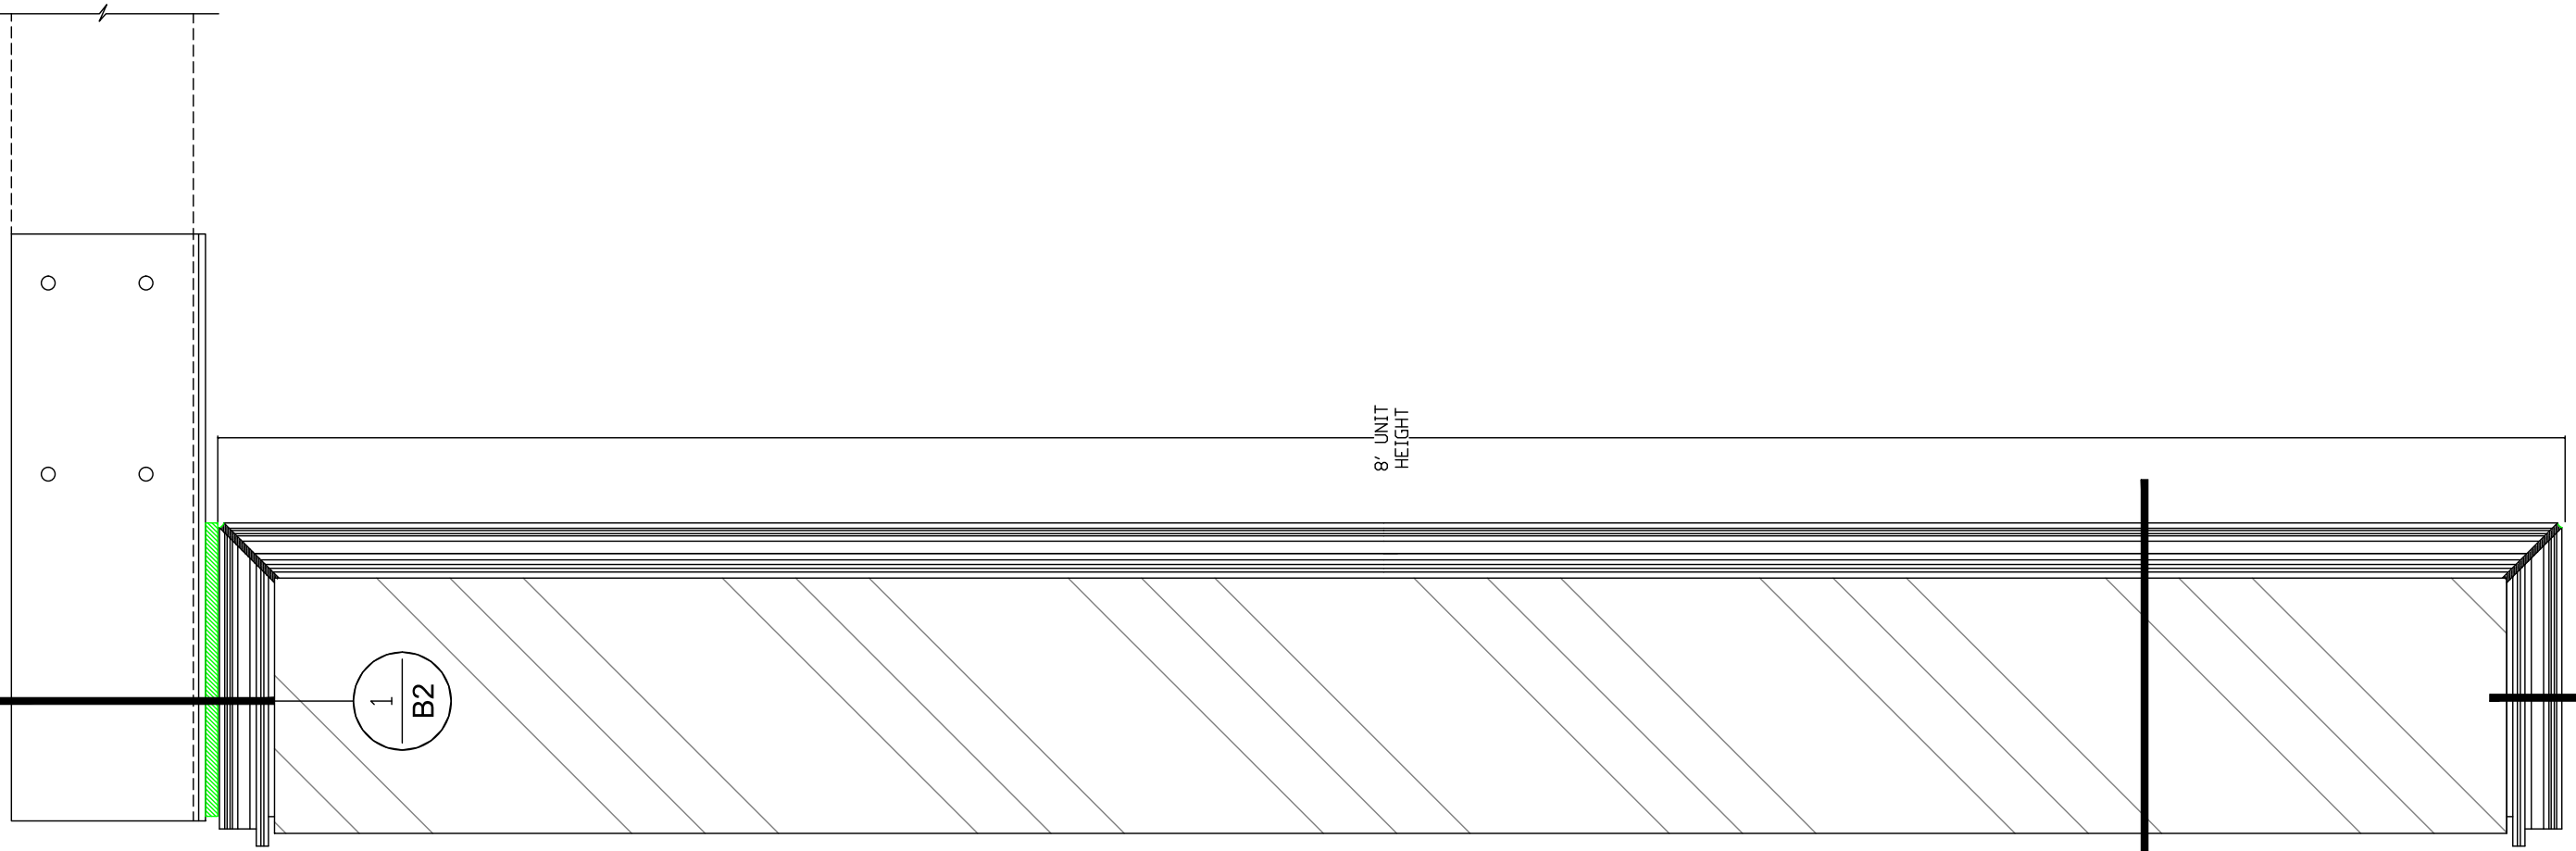

8'0" ELEVATION  
ARCH. REF.:  
REF:



SCAN ME


AV BUILDER CORP.  
6373 Nancy Ridge Dr, San Diego, CA 92121  
858-875-5087

REVISION #	DATE	REVISION DESCRIPTION
1		
2		
3		
4		

RELEASED:	
REFERENCE DETAILS:	
SCALE:	
DRAWN BY: HP	DATE: 3/10/2026
CHECKED BY:	DATE:

STANDARD TOLERANCES:	-0/+1/32" ON CUTS(PART LG.), U.O.N. ± 1/32" ON FABRICATED PARTS AND SUB-ASSEMBLIES, U.O.N. ± 1/16" ON UNIT FRAME ASSEMBLIES, U.O.N.
MATERIAL:	
DESCRIPTION:	
FINISH:	

PROJECT:	TONYVIEW ASSEMBLY
QTY:	
LENGTH:	
PART NUMBER:	

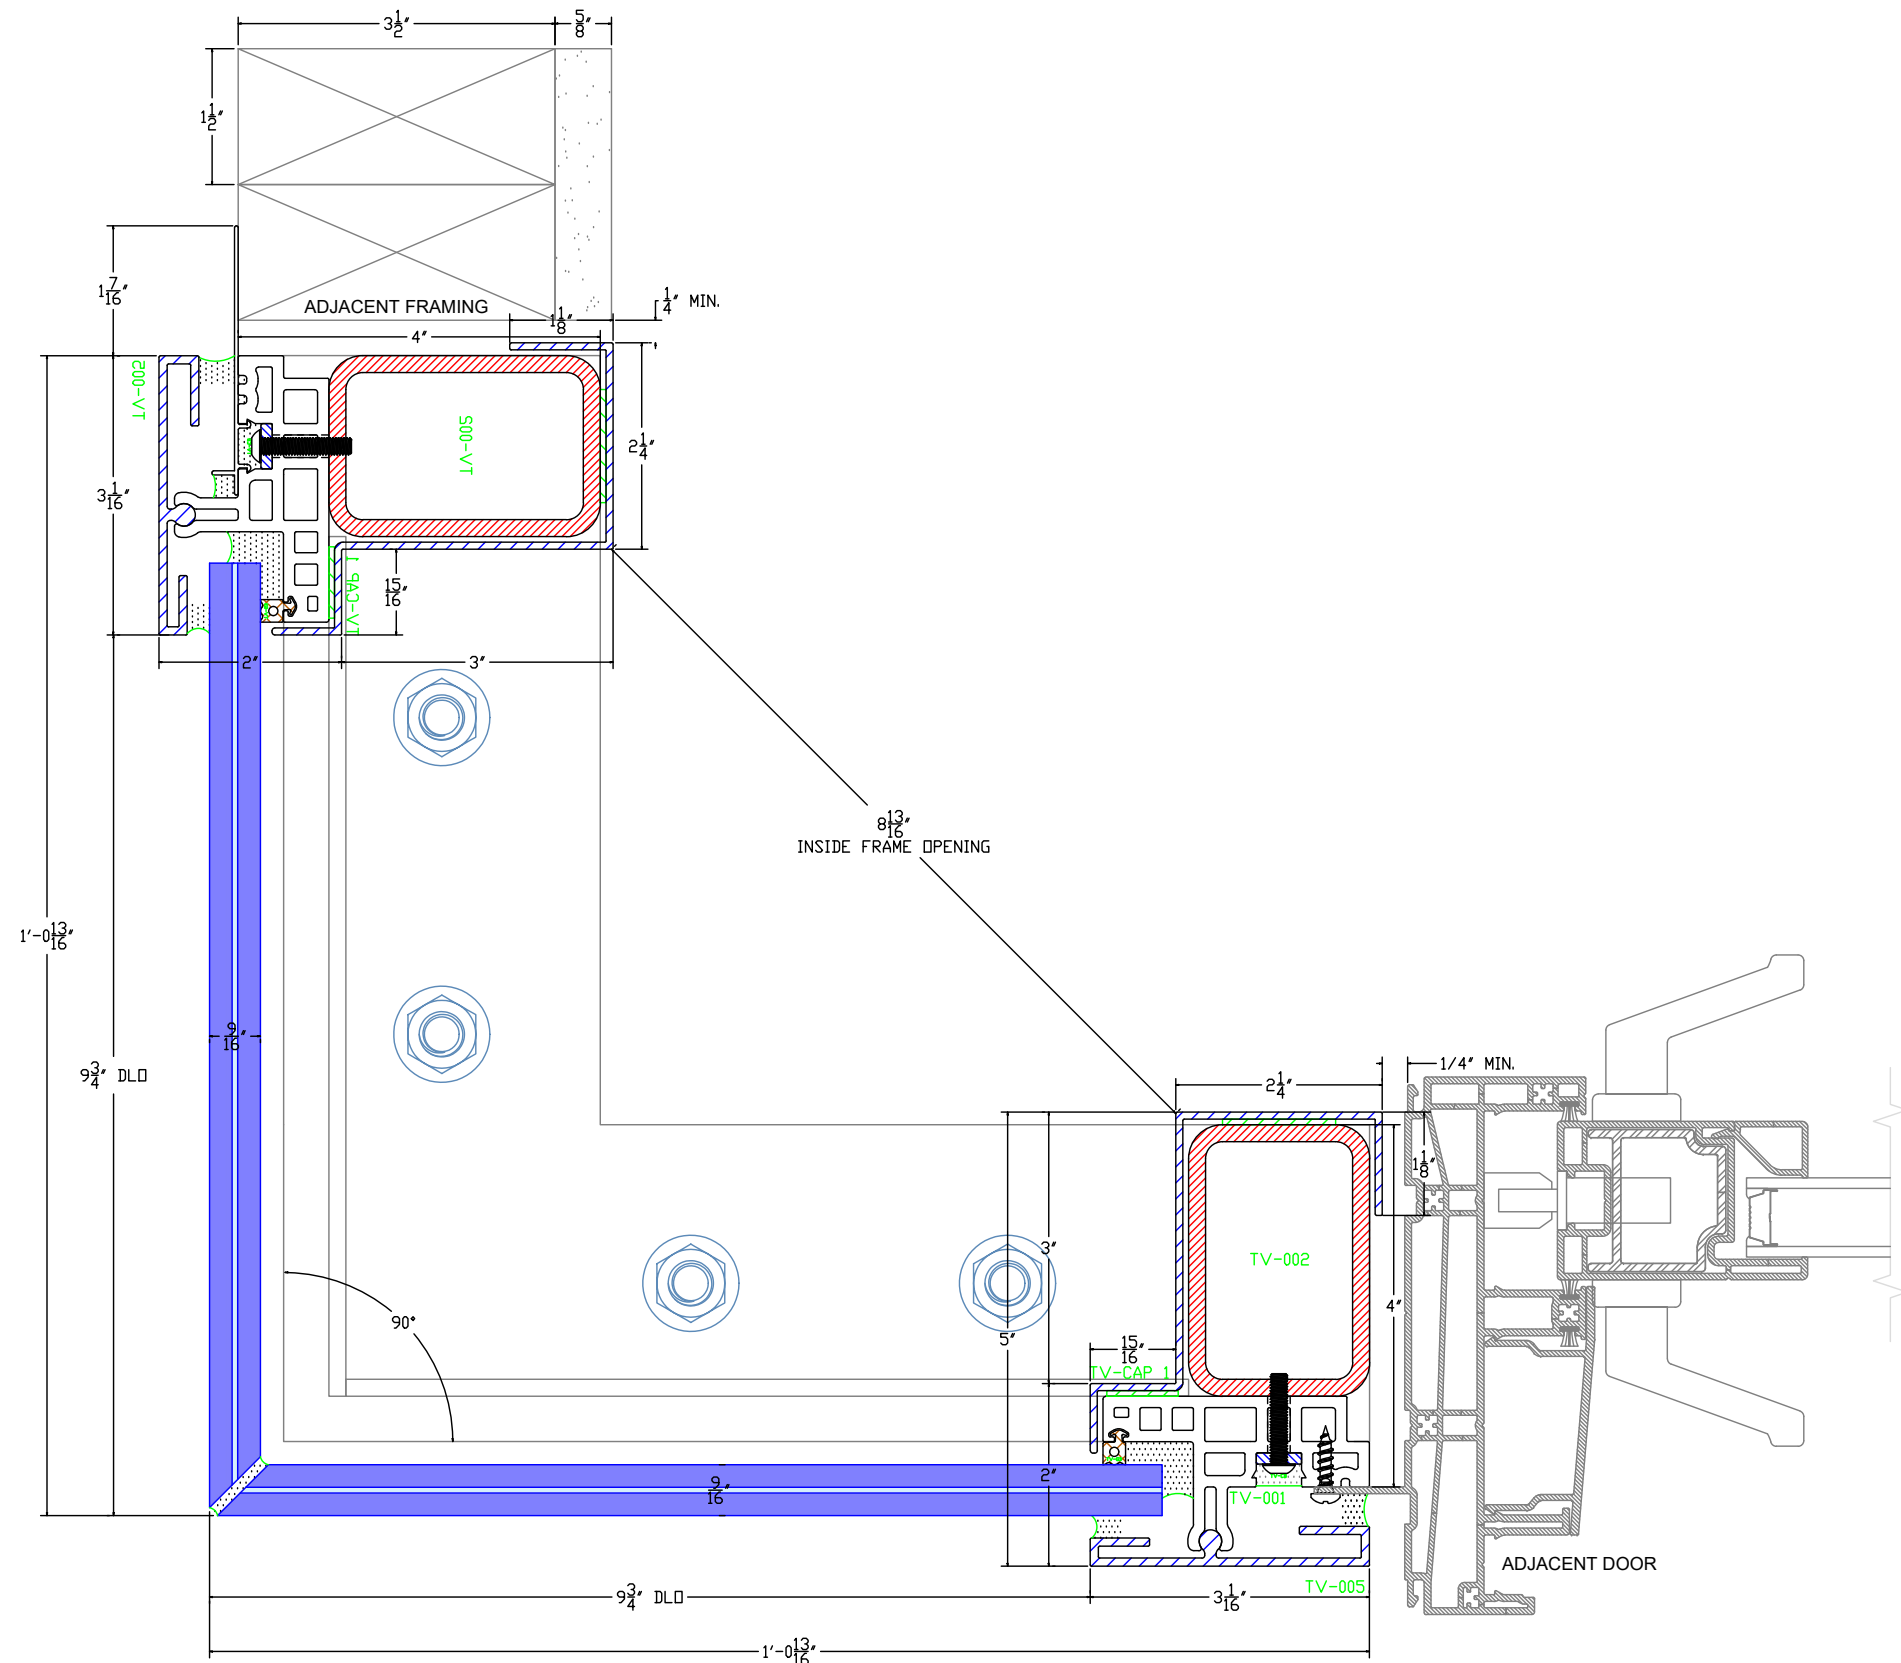

1  
B1 VERTICAL SECTION  
ARCH. REF.:  
REF:



SCAN ME


AV BUILDER CORP.  
6373 Nancy Ridge Dr, San Diego, CA 92121  
858-875-5087

REVISION #	DATE	REVISION DESCRIPTION
1		
2		
3		
4		

RELEASED:	
REFERENCE DETAILS:	
SCALE:	
DRAWN BY: HP	DATE: 3/12/2026
CHECKED BY:	DATE:


STANDARD TOLERANCES:	-0/+1/32" ON CUTS(PART LG.), U.O.N. ± 1/32" ON FABRICATED PARTS AND SUB-ASSEMBLIES, U.O.N. ± 1/16" ON UNIT FRAME ASSEMBLIES, U.O.N.
MATERIAL:	
DESCRIPTION:	
FINISH:	

PROJECT:	TONYVIEW ASSEMBLY
QTY:	
LENGTH:	
PART NUMBER:	

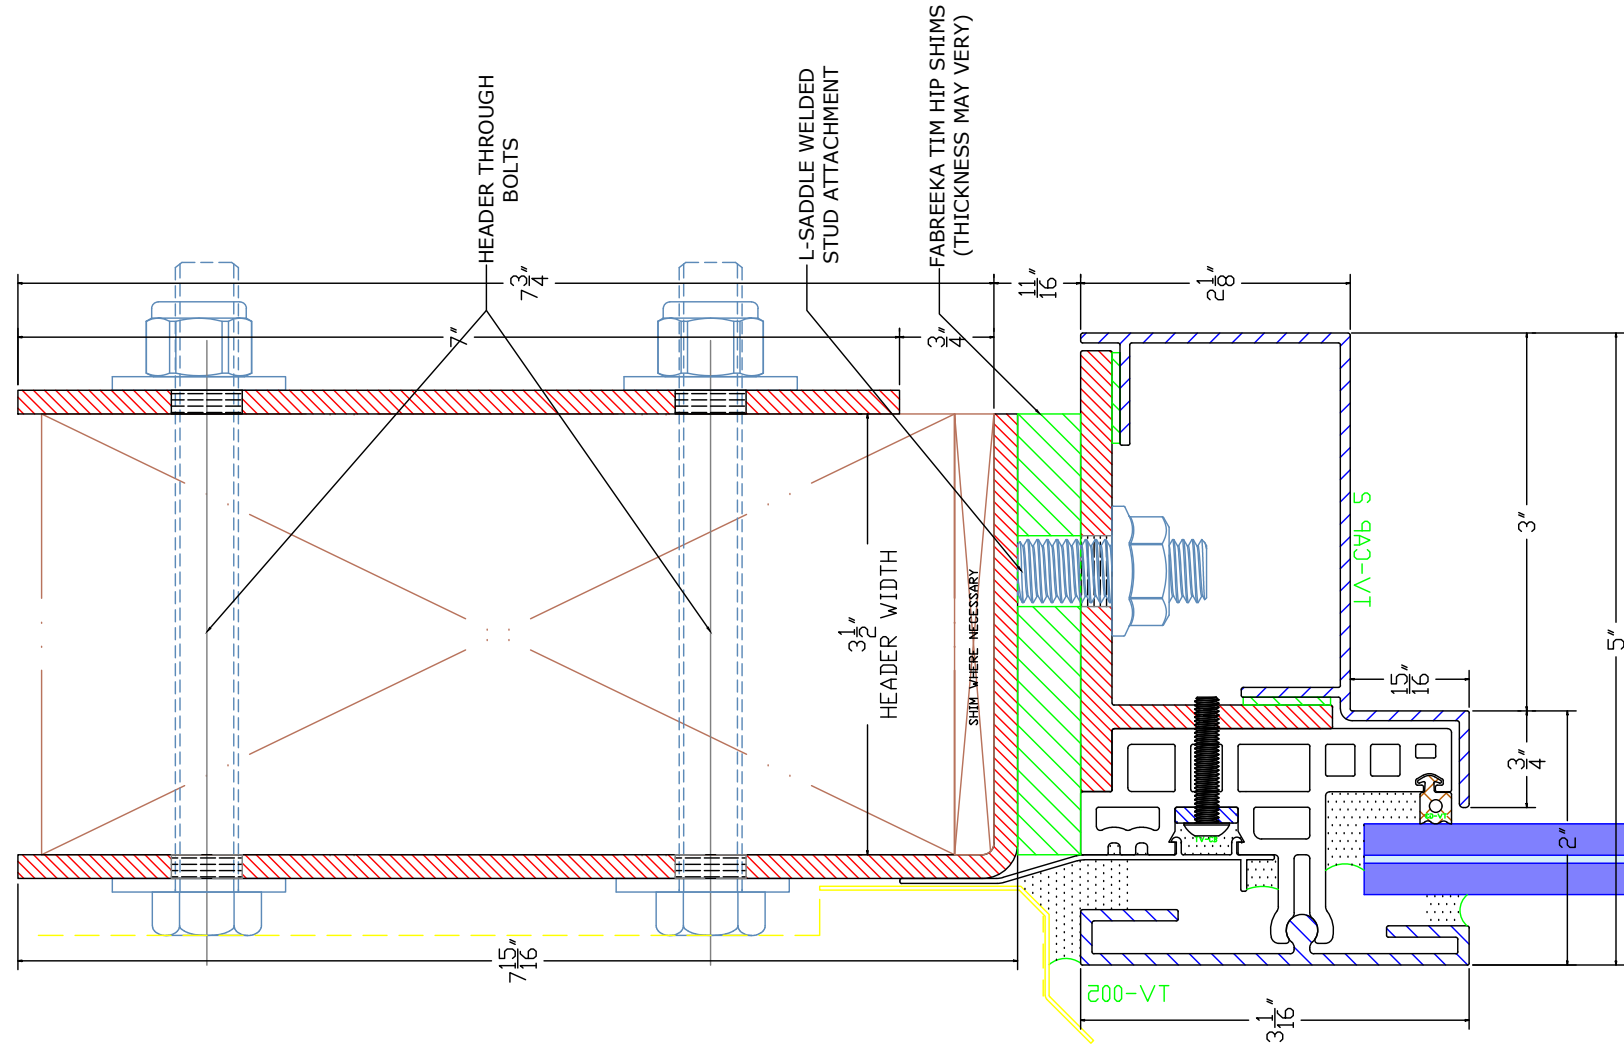

1 HEAD AT SADDLE

B2 ARCH. REF.:  
REF:

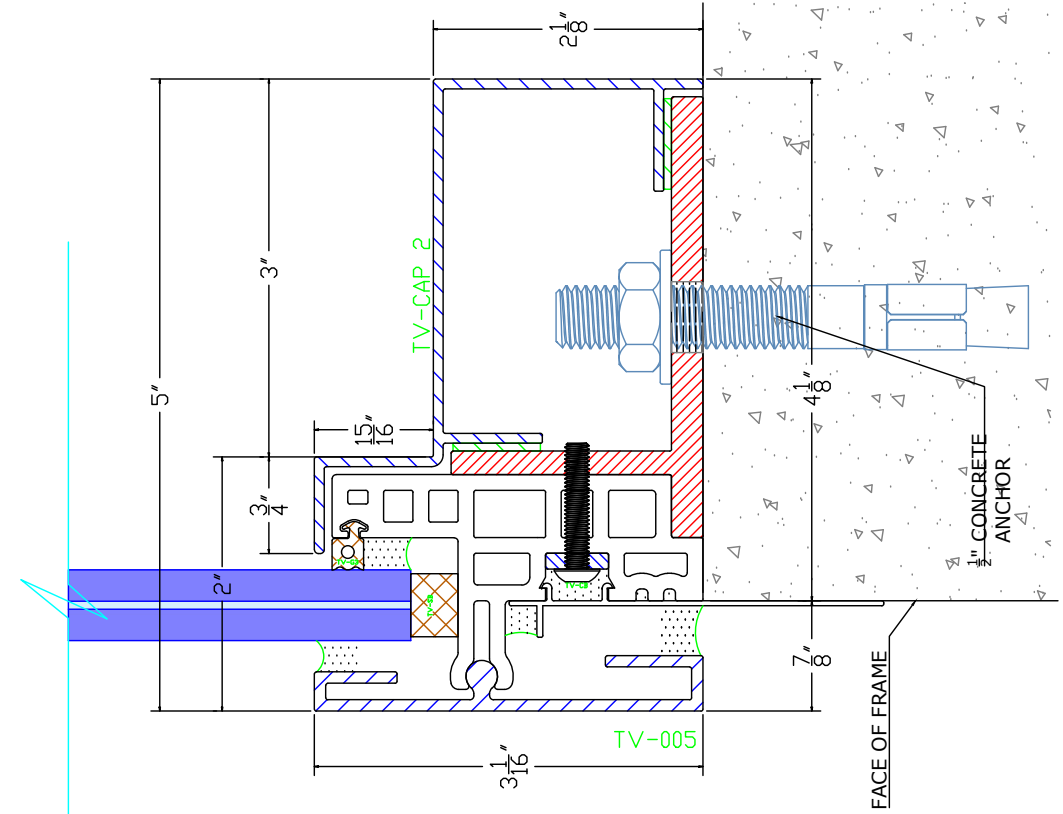

2 SILL AT PLATE

B2 ARCH. REF.:  
REF:



SCAN ME



AV BUILDER CORP.  
6373 Nancy Ridge Dr, San Diego, CA 92121  
858-875-5087

REVISION #	DATE	REVISION DESCRIPTION
1		
2		
3		
4		

RELEASED:	
REFERENCE DETAILS:	
SCALE:	
DRAWN BY: HP	DATE: 3/12/2026
CHECKED BY:	DATE:

STANDARD TOLERANCES:	-0/+1/32" ON CUTS(PART LG.), U.O.N. ± 1/32" ON FABRICATED PARTS AND SUB-ASSEMBLIES, U.O.N. ± 1/16" ON UNIT FRAME ASSEMBLIES, U.O.N.
MATERIAL:	
DESCRIPTION:	
FINISH:	

PROJECT:	TONYVIEW ASSEMBLY
QTY:	
LENGTH:	
PART NUMBER:	

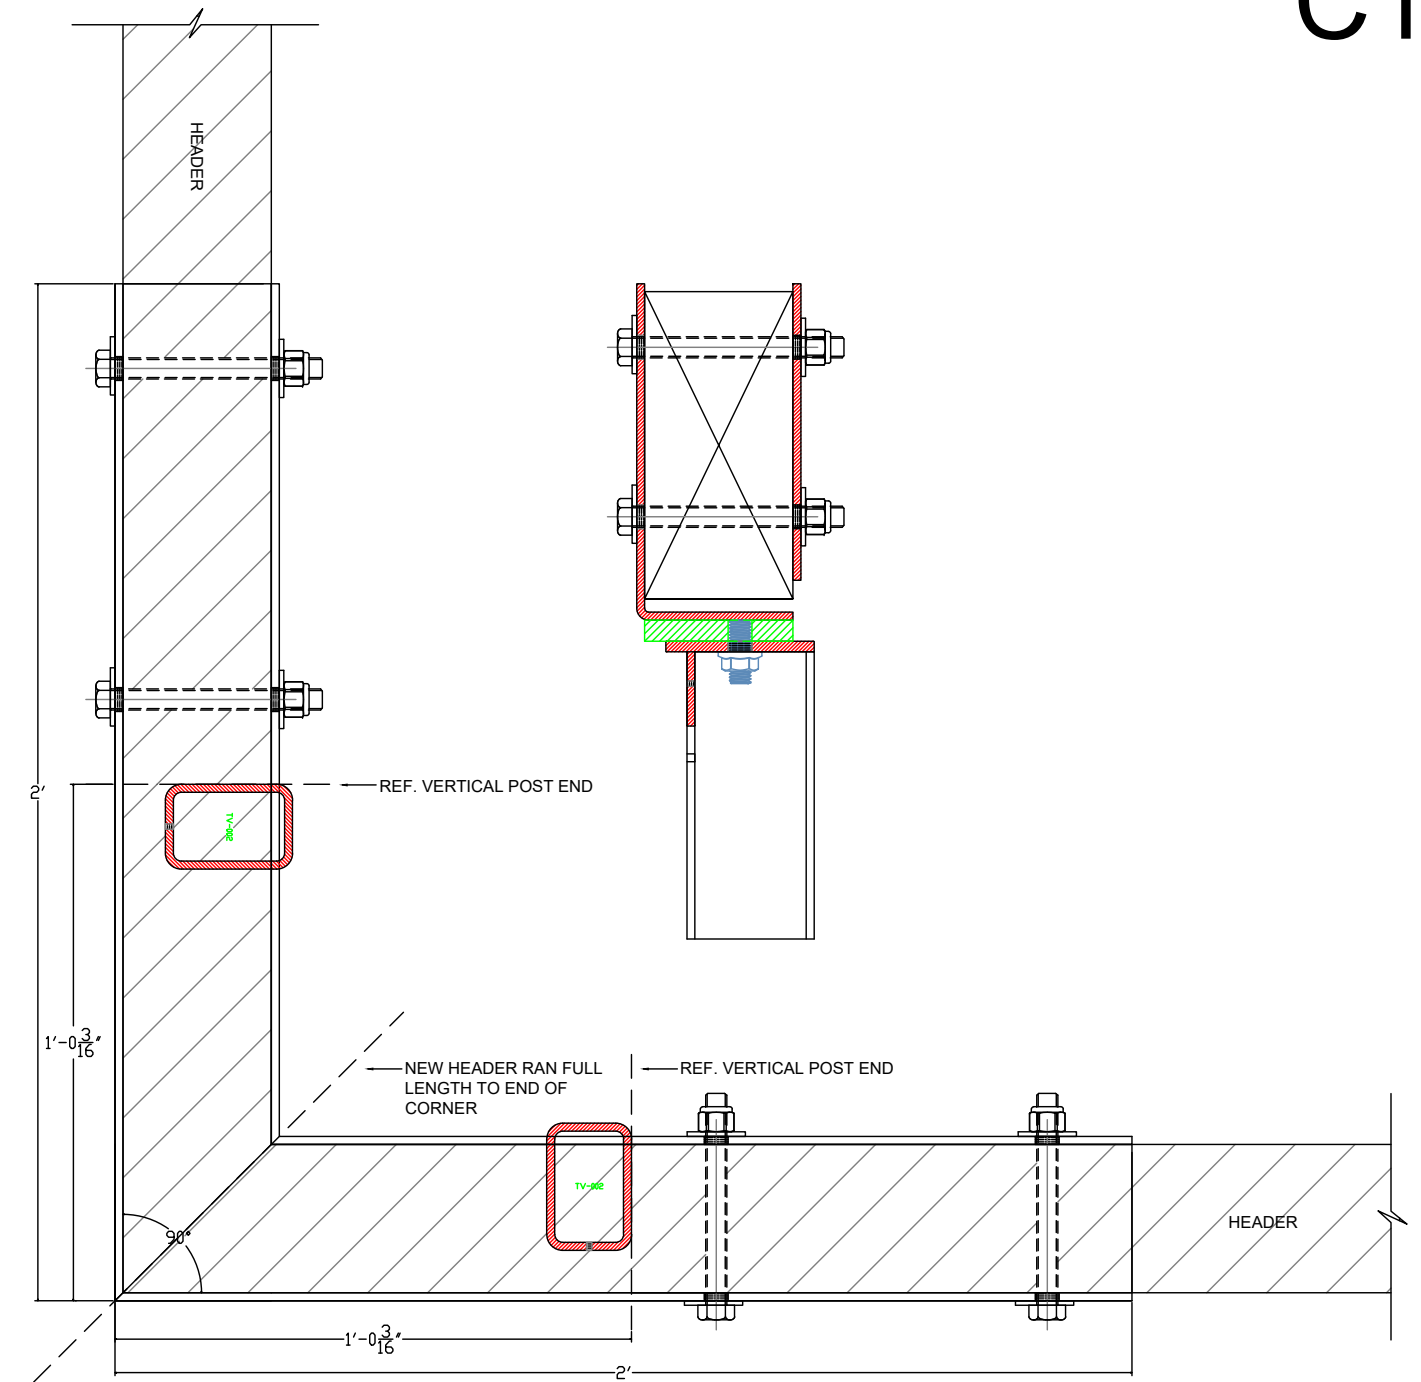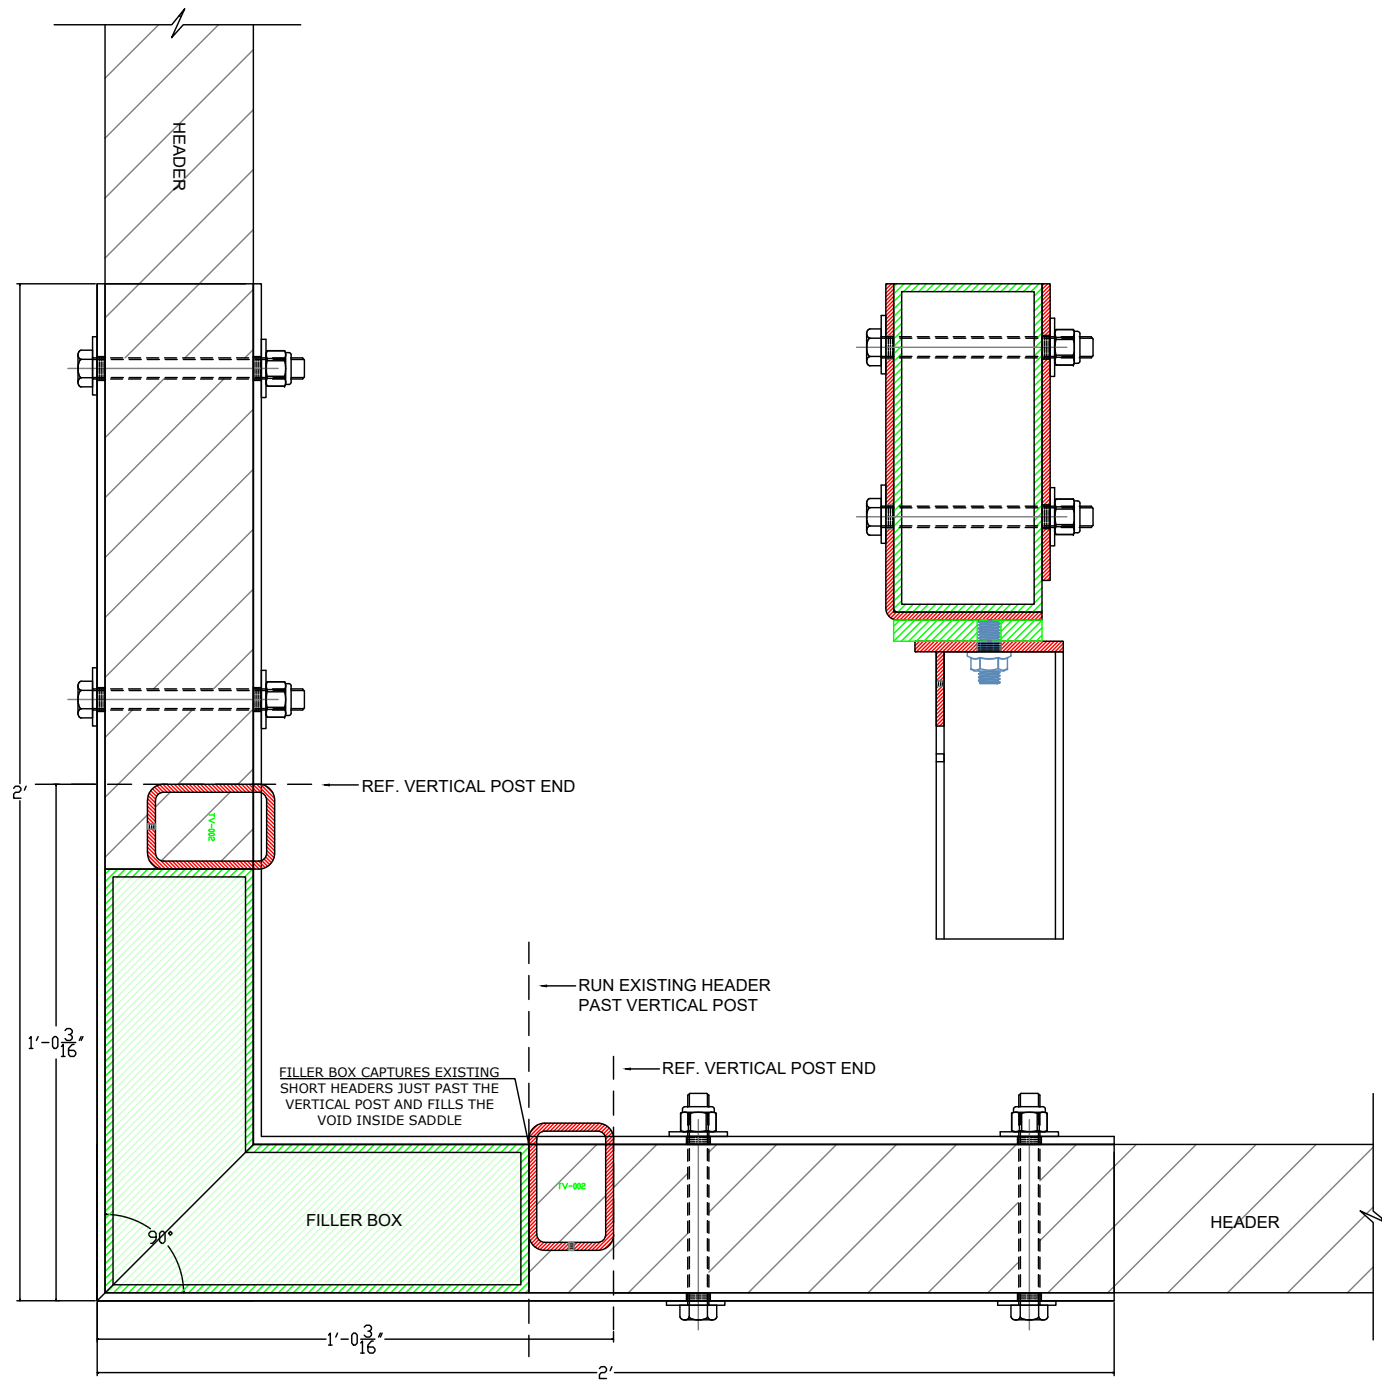

**1**  
C1 **RETROFIT HEADER**  
ARCH. REF.:  
REF:

**2**  
C1 **NEW CONSTRUCTION HEADER**  
ARCH. REF.:  
REF:



AV BUILDER CORP.  
6373 Nancy Ridge Dr, San Diego, CA 92121  
858-875-5087

REVISION #	DATE	REVISION DESCRIPTION
1		
2		
3		
4		

RELEASED:	
REFERENCE DETAILS:	
SCALE:	
DRAWN BY: HP	DATE: 3/10/2026
CHECKED BY:	DATE:

STANDARD TOLERANCES:	-0/+1/32" ON CUTS(PART LG.), U.O.N. ± 1/32" ON FABRICATED PARTS AND SUB-ASSEMBLIES, U.O.N. ± 1/16" ON UNIT FRAME ASSEMBLIES, U.O.N.
MATERIAL:	
DESCRIPTION:	
FINISH:	

PROJECT:	TONYVIEW ASSEMBLY
QTY:	
LENGTH:	
PART NUMBER:	